

ALL 12 VOLT WIRE IS PLASTIC INSULATED STRANDED WIRE

OPTIONAL EQ
A1 MONOMATIC TOILET


MONOMATIC TOILET MOTOR CIRCUIT #14 WIRE

FAN MOTOR CIRCUIT #14 WIRE

LIGHT CIRCUIT #12 WIRE

DRAINAGE OUTLET  
 WATER INLET  
 ELECT. CABLE  
 110V ONLY TAG

TRUNK LIGHT

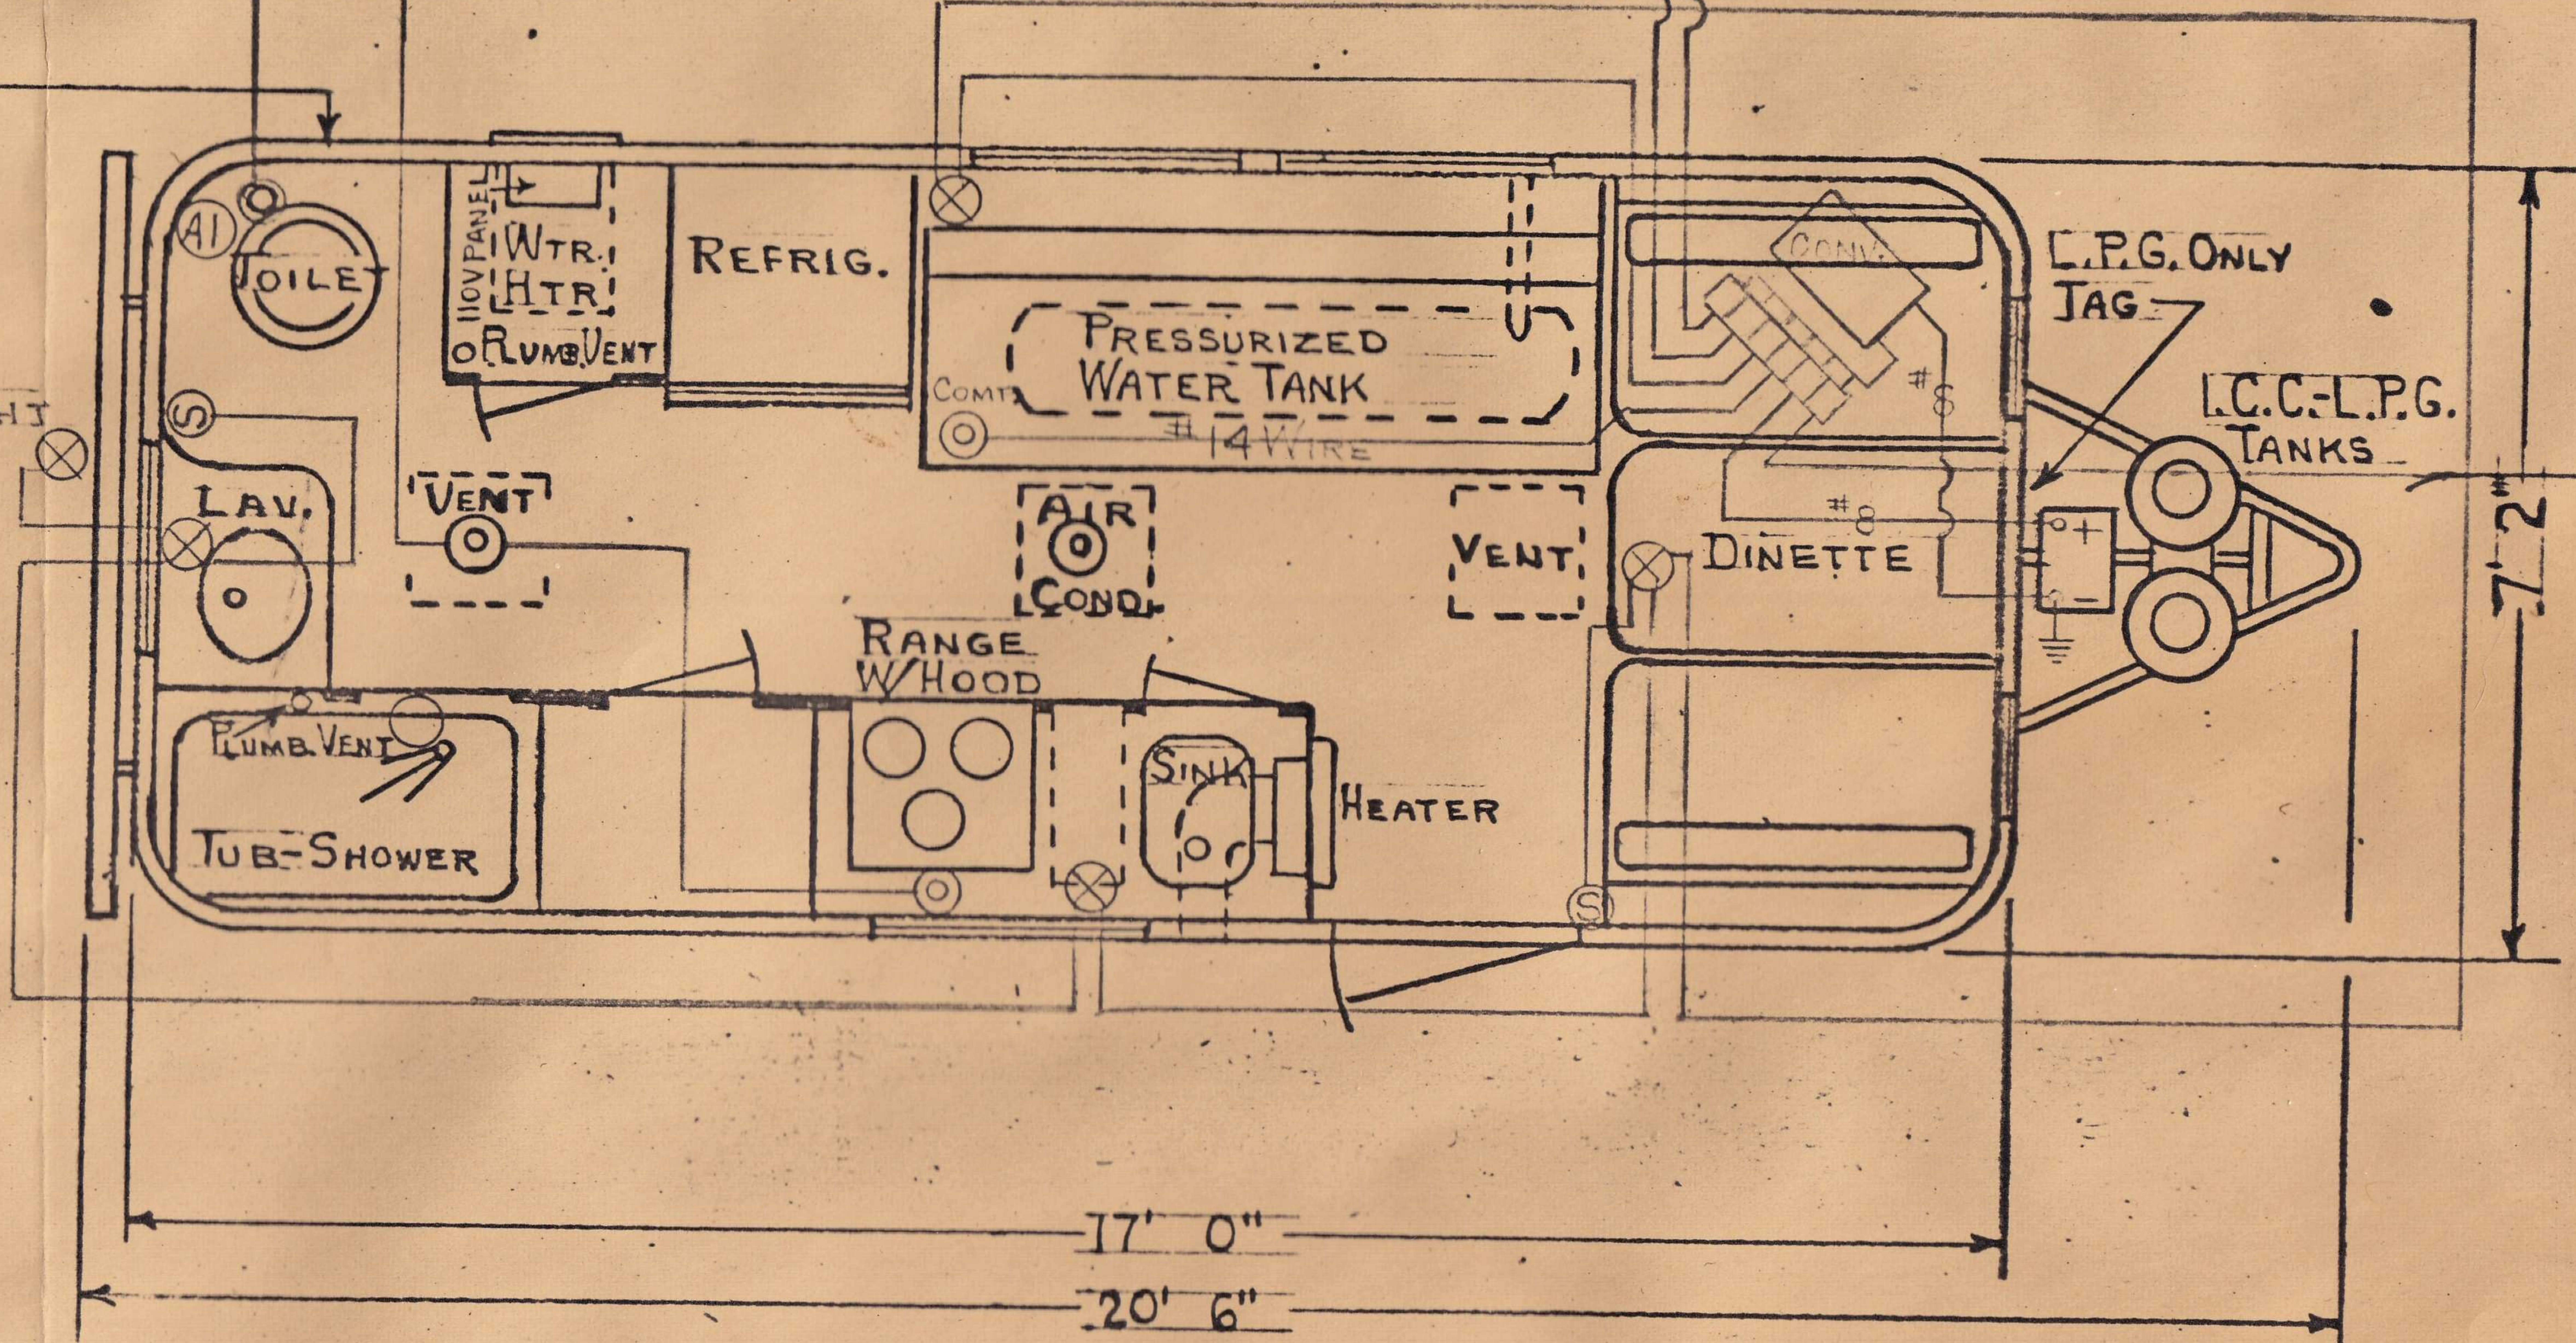

⊙ - C.O.	⊙ - MOTOR
⊗ - LIGHT	Ⓢ - SWITCH

FLOOR PLAN AND ELECTRICAL SCHEMATIC - 12V

1/2" WIRE PLASTIC INSULATED STRANDED WIRE

OPTIONAL EQUIPMENT  
A1 MONOMATIC TOILET (MODEL W)


MONOMATIC TOILET MOTOR CIRCUIT #14 WIRE

FAN MOTOR CIRCUIT #14 WIRE

LIGHT CIRCUIT #12 WIRE

WATER OUTLET  
WATER INLET  
CABLE  
WATER TAG

TRUNK LIGHT

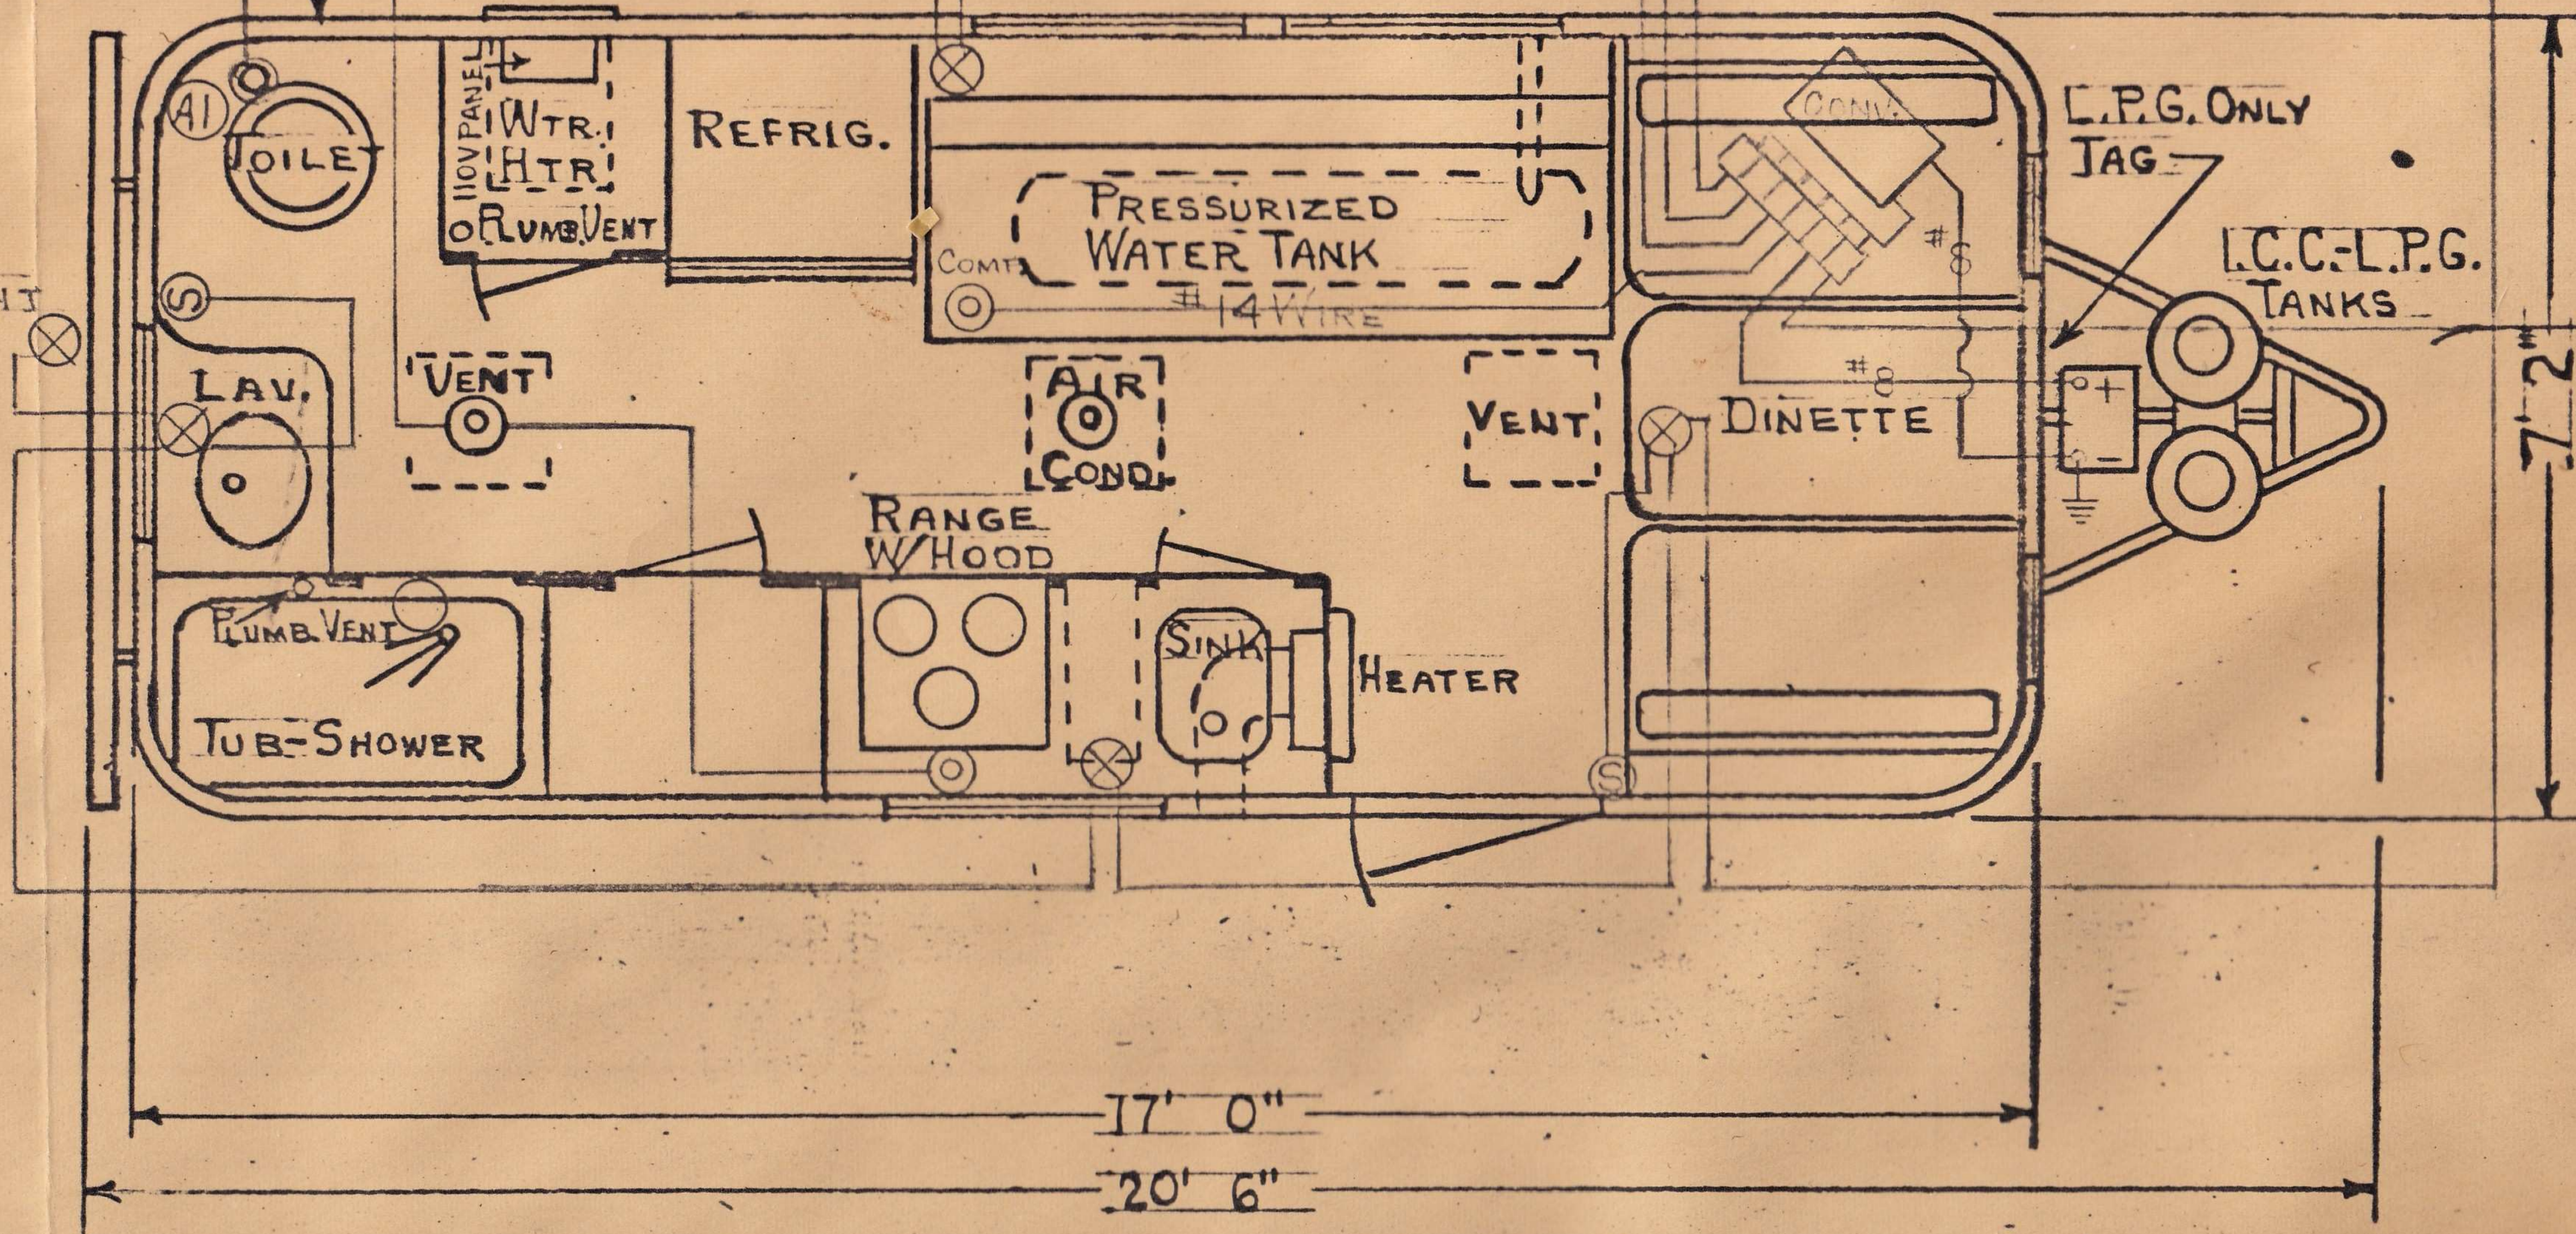

TOW VEHICLE

⊙	- MOTOR
Ⓢ	- SWITCH


FLOOR PLAN AND ELECTRICAL SCHEMATIC - 12V

2.5SCA

POWER SUPPLY CABLE - 25' #10-3AWG TYPE ST WIRE WITH 30 AMP POLARIZED CAP  
 GROUNDED TO BODY

OPTIONAL EQUIPMENT	
CI	AIR CONDITIONER.

AGE OUTLET  
 INLET  
 T. CABLE  
 NLY TAG

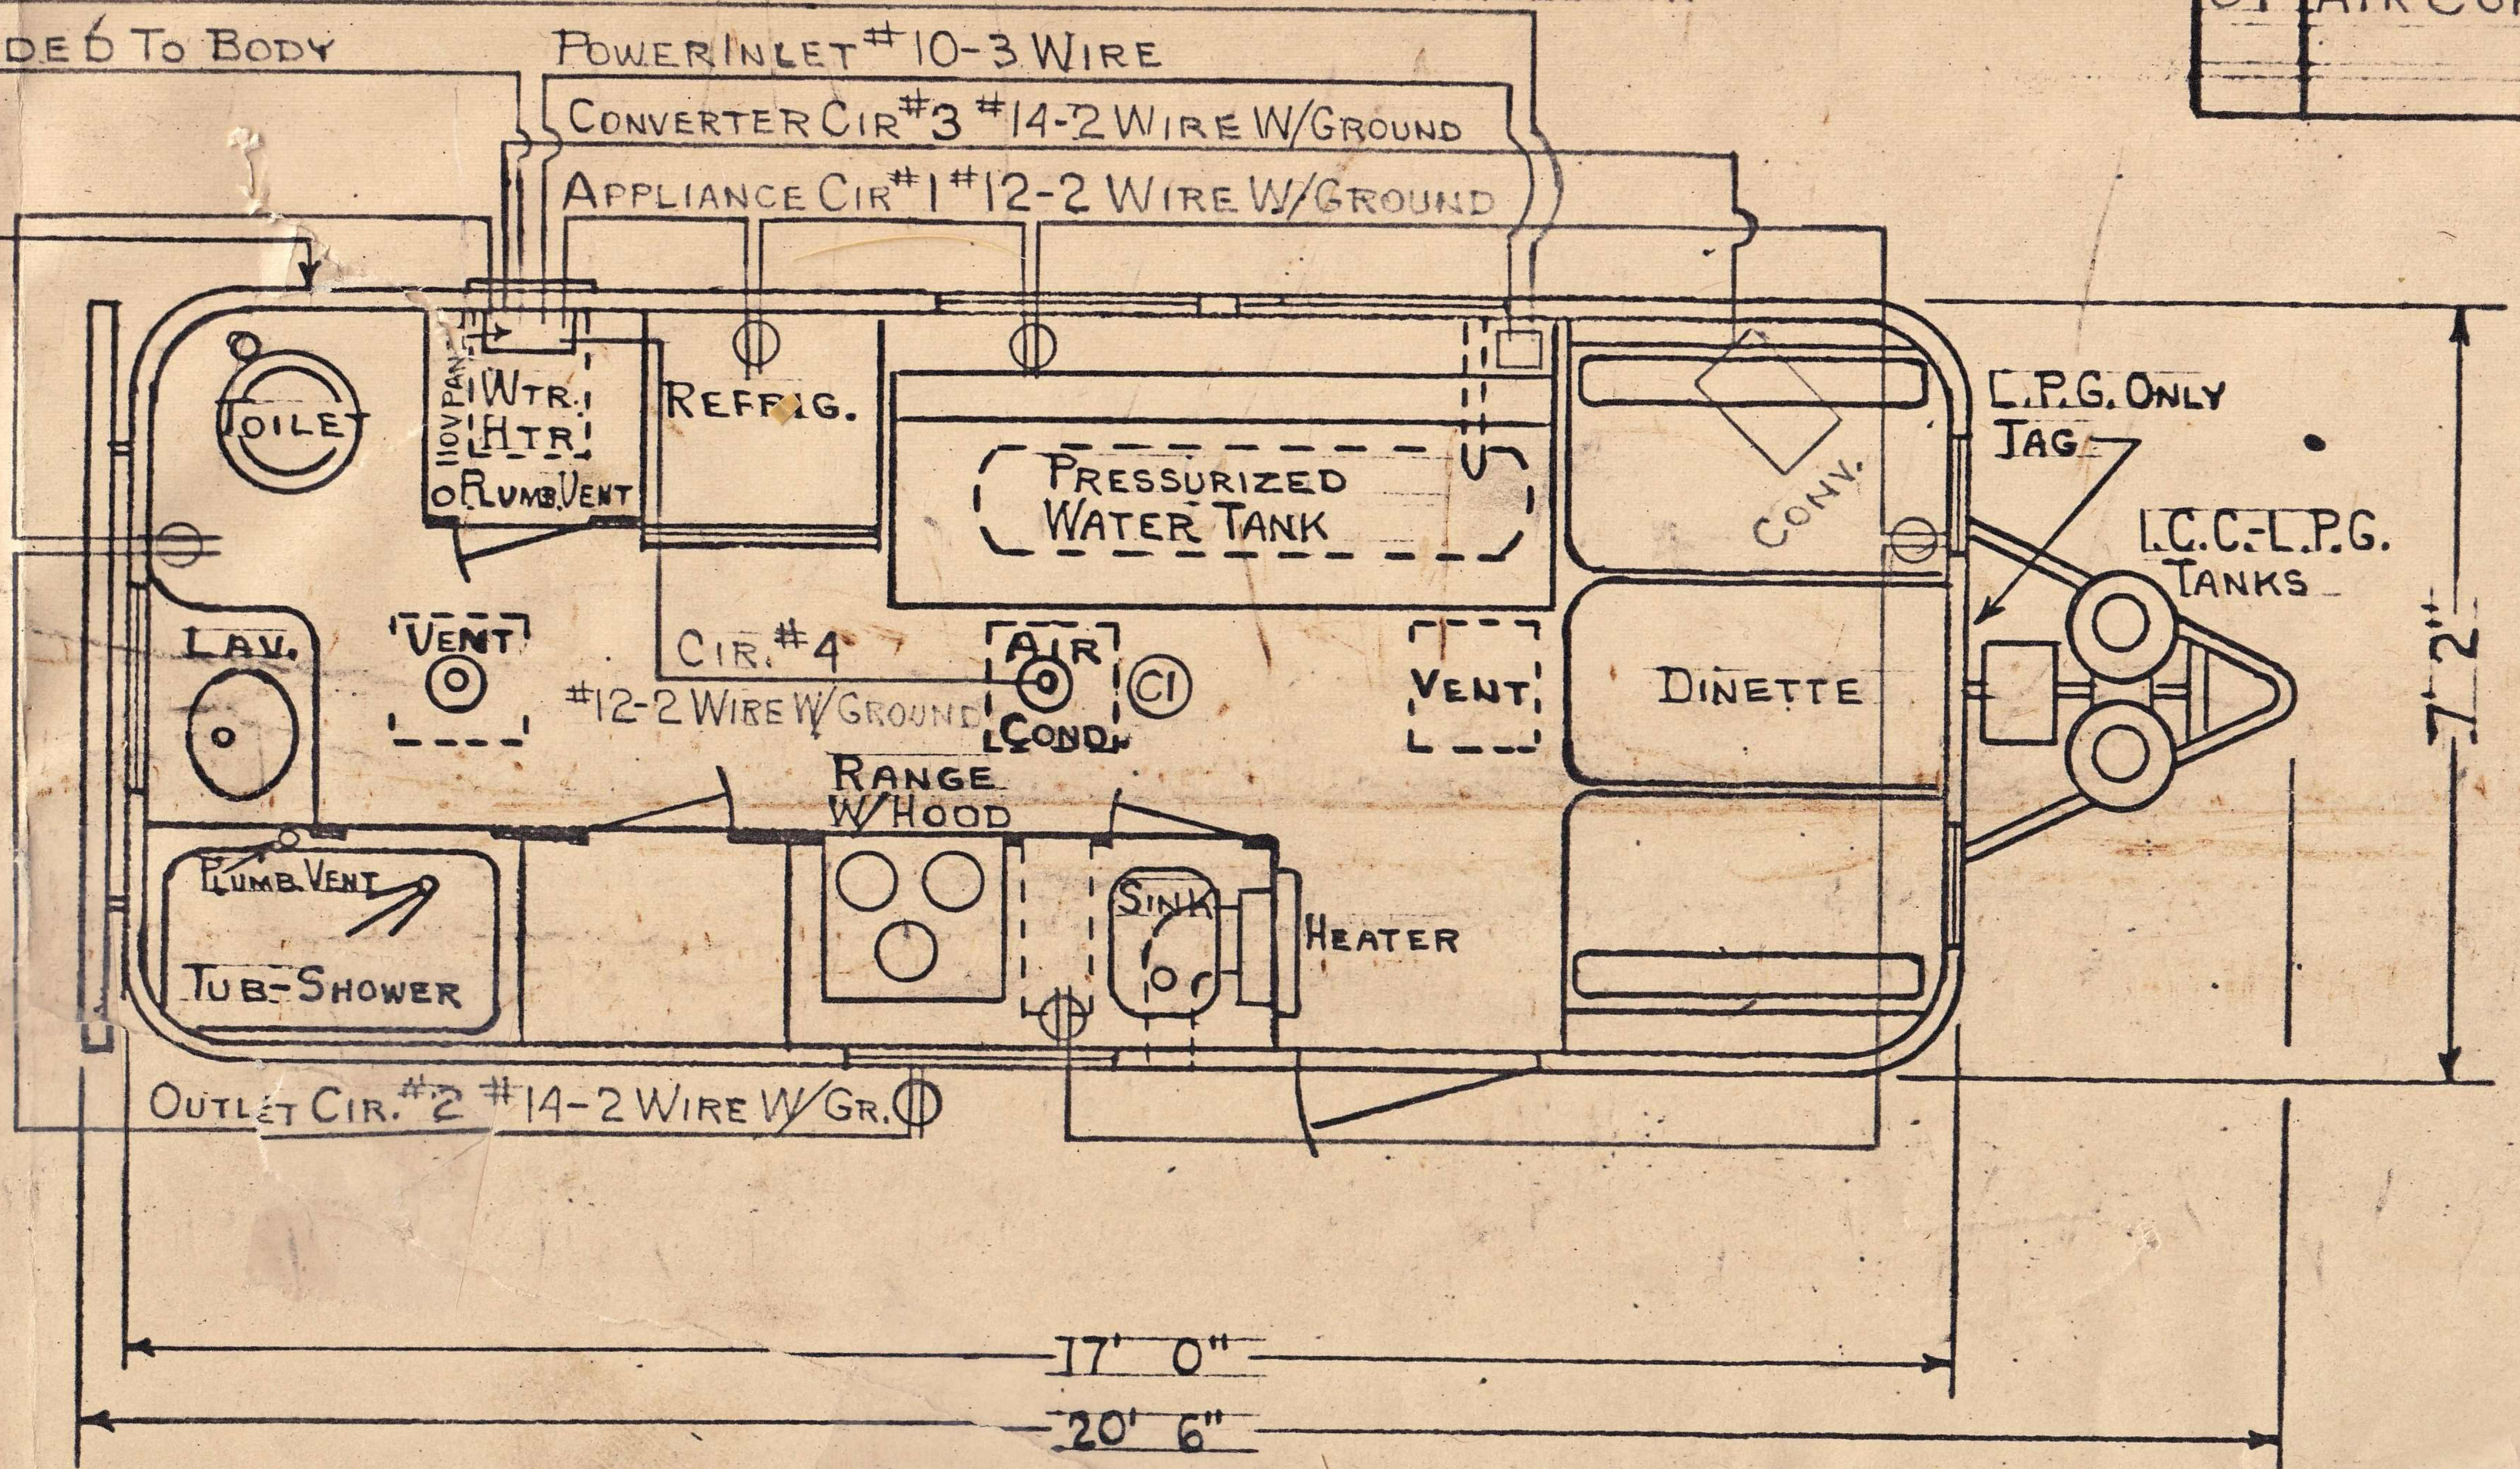

⊙	- MOTOR
⊙	- SWITCH

FLOOR PLAN AND ELECTRICAL SCHEMATIC - 110V